

Copyright Reserved

The Contractor shall verify and be responsible for all dimensions. DO NOT scale the drawing - any errors or omissions shall be reported to Stantec without delay. The Copyrights to all designs and drawings are the property of Stantec. Reproduction or use for any purpose other than that authorized by Stantec is forbidden.

Consultants

BOHLER


2929 Expressway Drive North
Hauppauge, NY 11749
Phone: (631) 738-1200
Fax: (631) 285-6464
www.BohlerEngineering.com

Exceeding Your Expectations

Lizardos

Mechanical & Electrical Engineering
200 Old Country Road, Suite 670
Mineola, NY 11501
Phone: (516) 484-1020
Fax: (516) 484-0926
www.leap.com

Key Plan

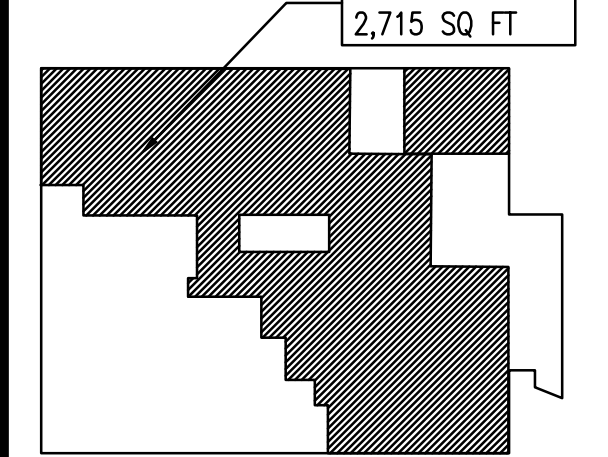

Notes

Revision

Revision	By	Appd.	YY.MM.DD	
DOB FILING	GM	BD	23.10.16	
OMEGA ENVIRONMENTAL SERVICES	GM	BD	23.05.01	
GMH FILING	GM	BD	22.12.09	
Issued	By	Appd.	YY.MM.DD	
File Name: 000248_A-601 - Interior Elevations.dwg	Dwn.	Chkd.	Dgn.	YY.MM.DD

Permit-Seal

Client/Project

RICHMOND UNIVERSITY MEDICAL CENTER
TRANSFORMATION GRANT


669 CASTLETON AVE, STATEN ISLAND, NY
SECOND FLOOR PROPOSED RENOVATION

Title

SECOND FLOOR
MILLWORK PLANS AND
INTERIOR ELEVATIONS

Project No.	Scale	
225300004	AS NOTED	
Drawing No.	Sheet	Revision

A-601.00 20 of 22

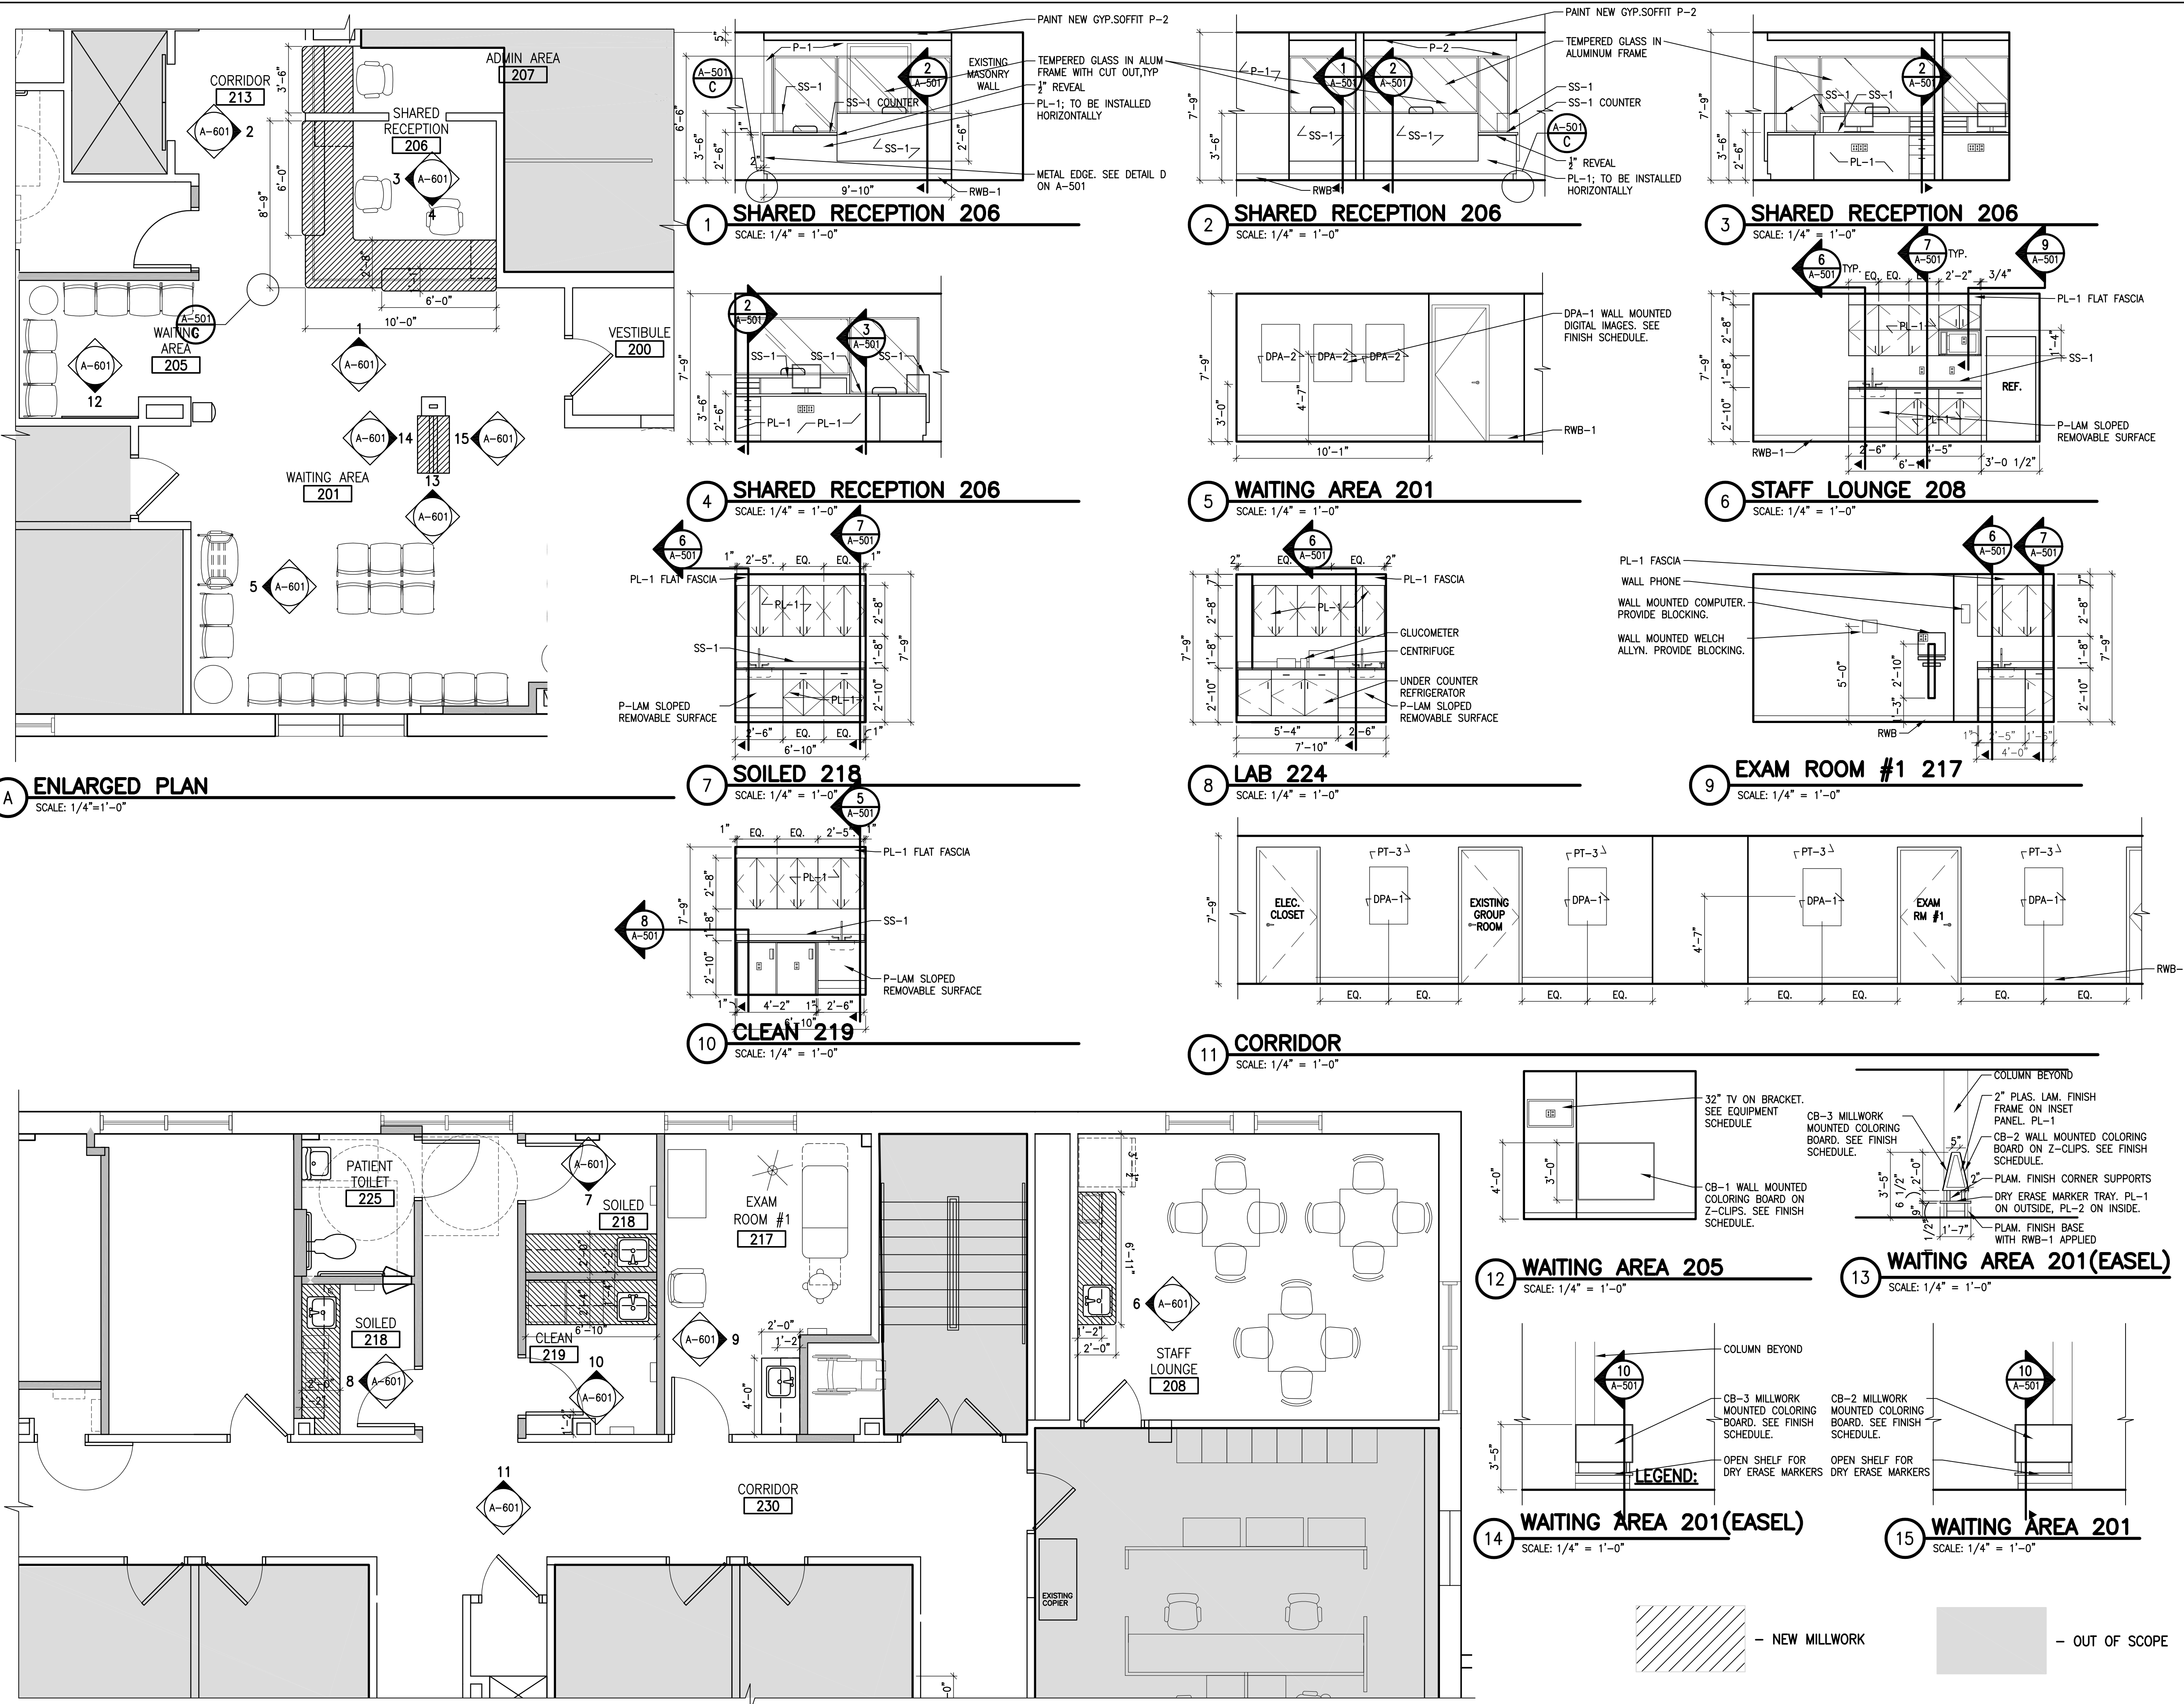

A ENLARGED PLAN
SCALE: 1/4" = 1'-0"

1 SHARED RECEPTION 206
SCALE: 1/4" = 1'-0"

2 SHARED RECEPTION 206
SCALE: 1/4" = 1'-0"

3 SHARED RECEPTION 206
SCALE: 1/4" = 1'-0"

4 SHARED RECEPTION 206
SCALE: 1/4" = 1'-0"

5 WAITING AREA 201
SCALE: 1/4" = 1'-0"

6 STAFF LOUNGE 208
SCALE: 1/4" = 1'-0"

7 SOILED 218
SCALE: 1/4" = 1'-0"

8 LAB 224
SCALE: 1/4" = 1'-0"

9 EXAM ROOM #1 217
SCALE: 1/4" = 1'-0"

10 CLEAN 219
SCALE: 1/4" = 1'-0"

11 CORRIDOR
SCALE: 1/4" = 1'-0"

12 WAITING AREA 205
SCALE: 1/4" = 1'-0"

13 WAITING AREA 201(EASEL)
SCALE: 1/4" = 1'-0"

14 WAITING AREA 201(EASEL)
SCALE: 1/4" = 1'-0"

15 WAITING AREA 201
SCALE: 1/4" = 1'-0"

C ENLARGED PLAN
SCALE: 1/4" = 1'-0"

— NEW MILLWORK
— OUT OF SCOPE

I:\23530004\consulting\design\drawings\02\000048_A-601 - Interior Elevations.dwg
 2024/04/29 9:25 AM BY: MAM/ML:CMG

ORIGINAL SHEET - ARCHD